


east elevation
SHOWN AT PARKING

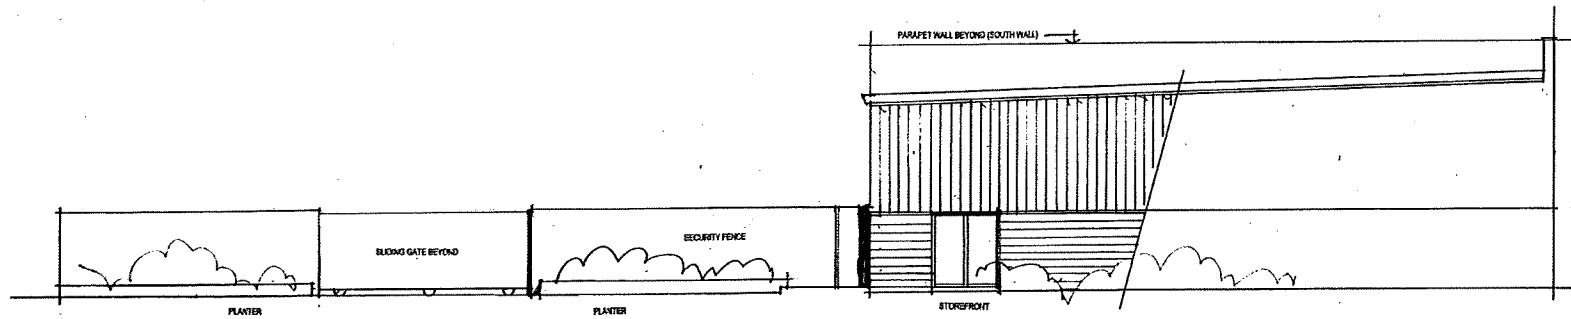


north elevation
SHOWN AT GOLD DRIVE

elev


SCALE: 3/16" = 1'-0"

PRELIMINARY: MARCH 19, 2025



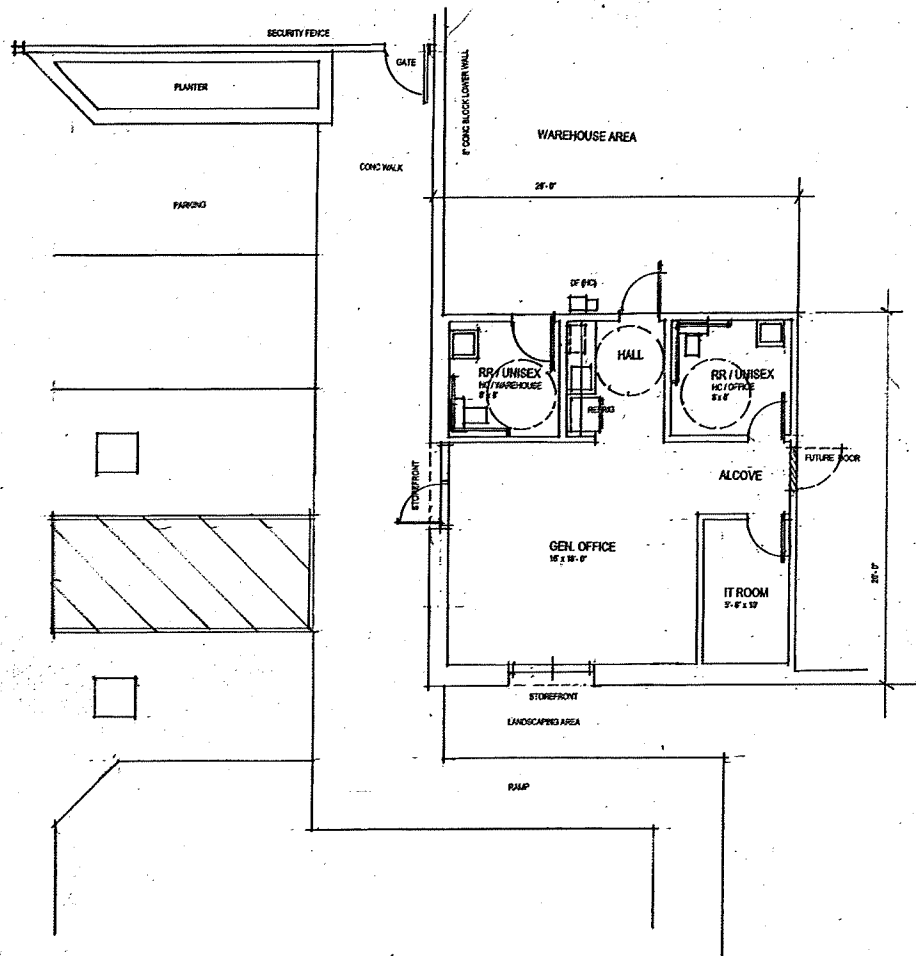

 **plan**
SCALE 1/8" = 1'-0"

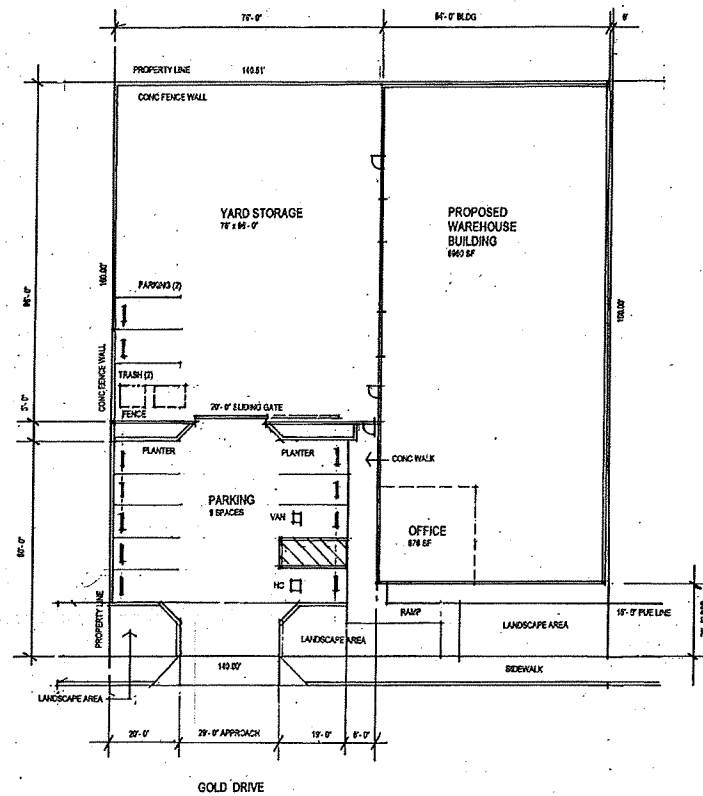

 **Site**
SCALE 1/16" = 1'-0"

SITE PLAN CRITERIA:
LOT NO 18
ENTERPRISE PARK SUBDIVISION
TURLOCK, CALIFORNIA
22,440 SF = LOT AREA
43% COVERAGE = 9,640 SF WAREHOUSE BLDG
11 PARKING SPACES @ 18' x 30'
8% LOT COVERAGE = LANDSCAPING

PRELIMINARY : MARCH 18, 2025

