



THE AUSTIN COMPANY
6410 OAK CANYON
IRVINE, CA 92618
949.451.9000
www.theaustin.com



NOT FOR CONSTRUCTION

CONSULTANTS

OWNER




PROJECT TITLE

TURLOCK PHASE 2
EXPANSION-SHELL
ONLY

1300 N Washington Rd,
Turlock, CA 95380

REVISION HISTORY

Copyright THE AUSTIN COMPANY 2018
PROJECT NUMBER 17446D0.07
FILE NAME 17446D0.07A010-.pdf
DRAWN BY Author
CHECKED BY Checker
SHEET TITLE SITE PLAN
SHEET NUMBER A010 ISSUE 12/18/2018 ERM:ISSUED FOR BID DATE 12/17/2018 5:08:08 PM

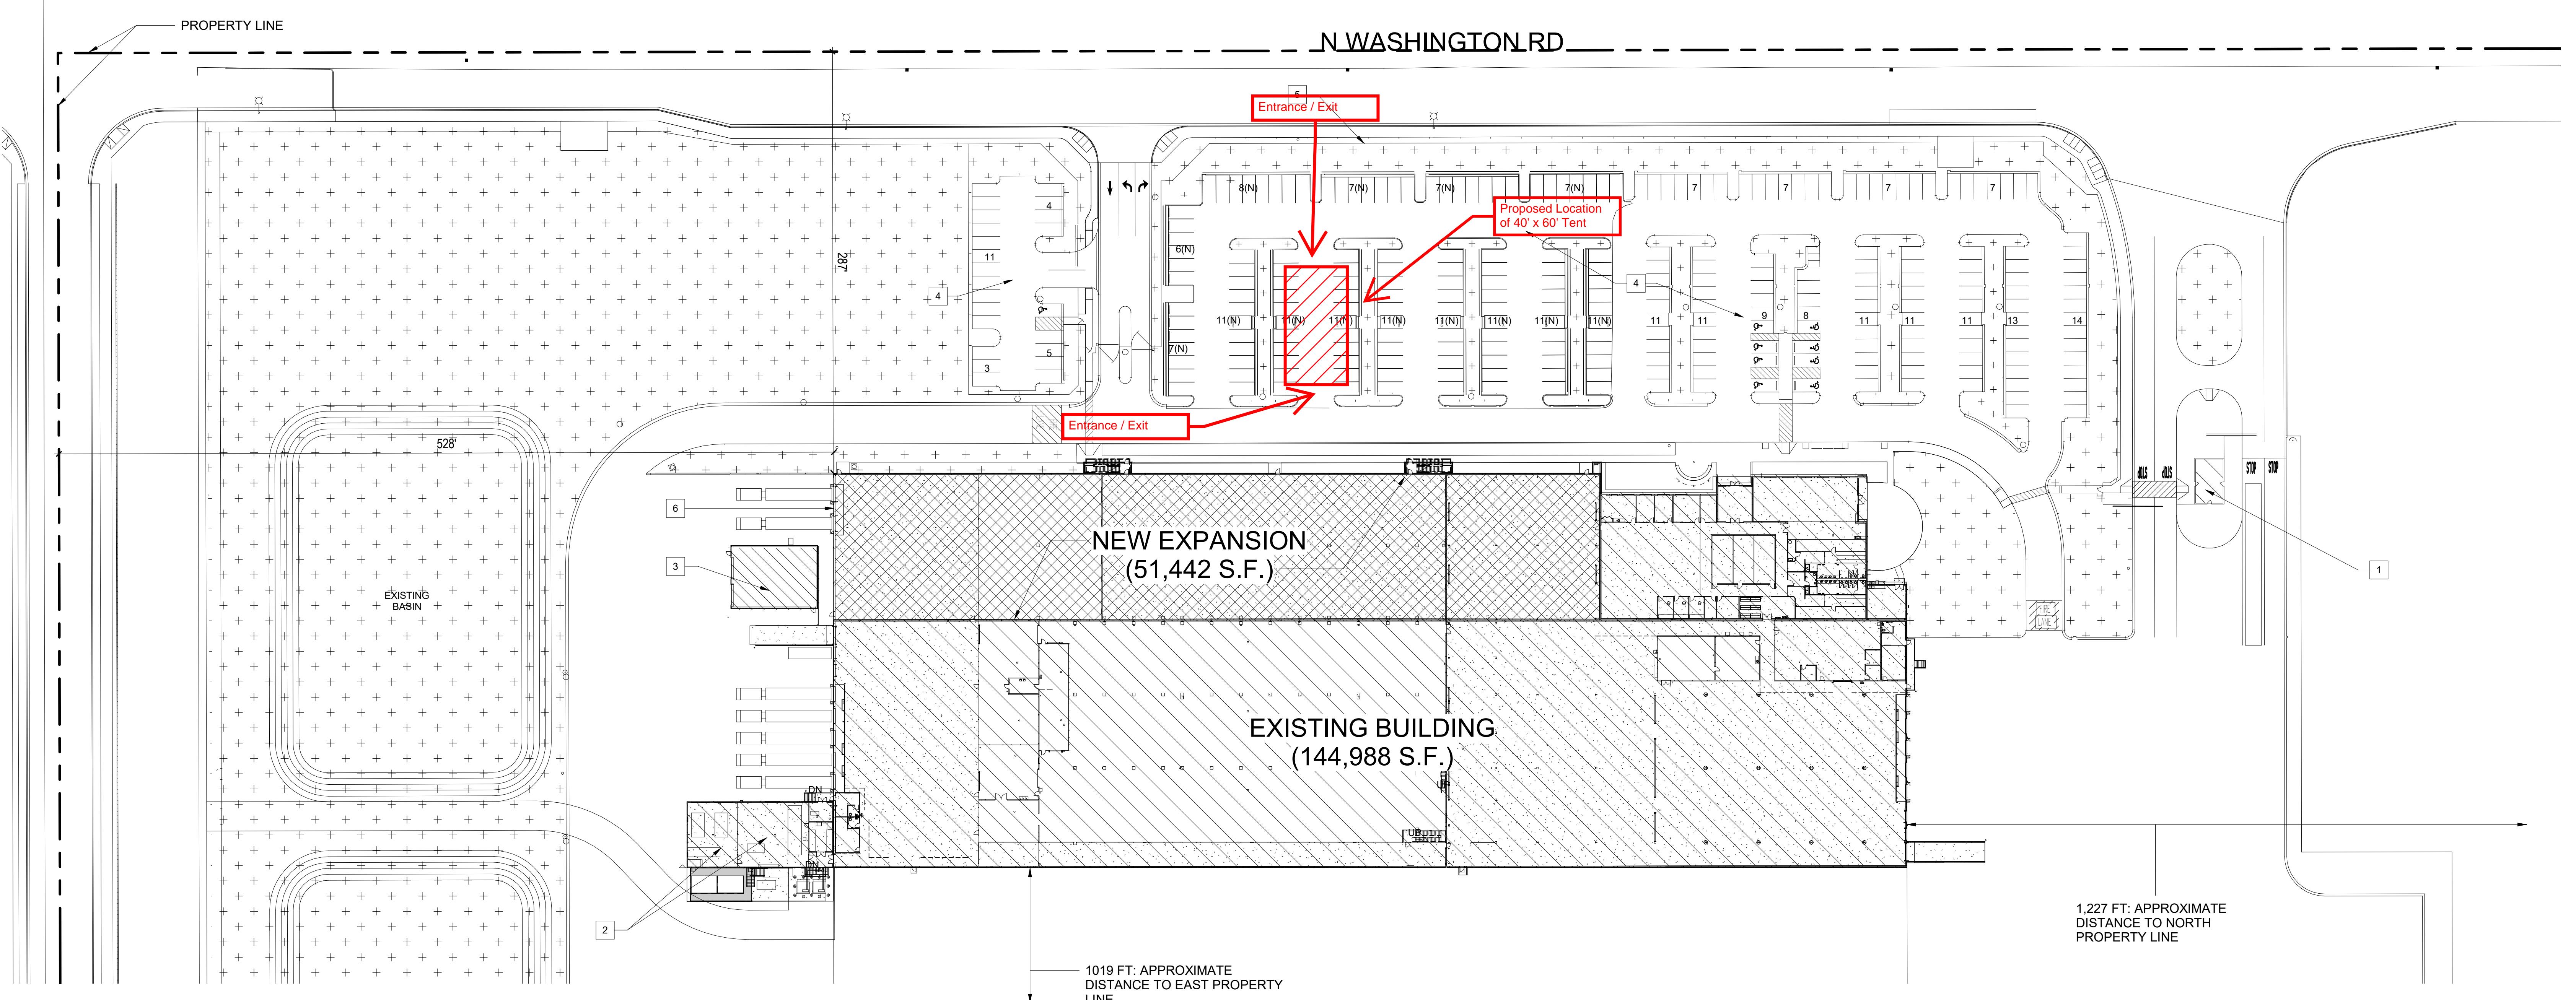

A010