


Design by Bryant H.
209-606-0624

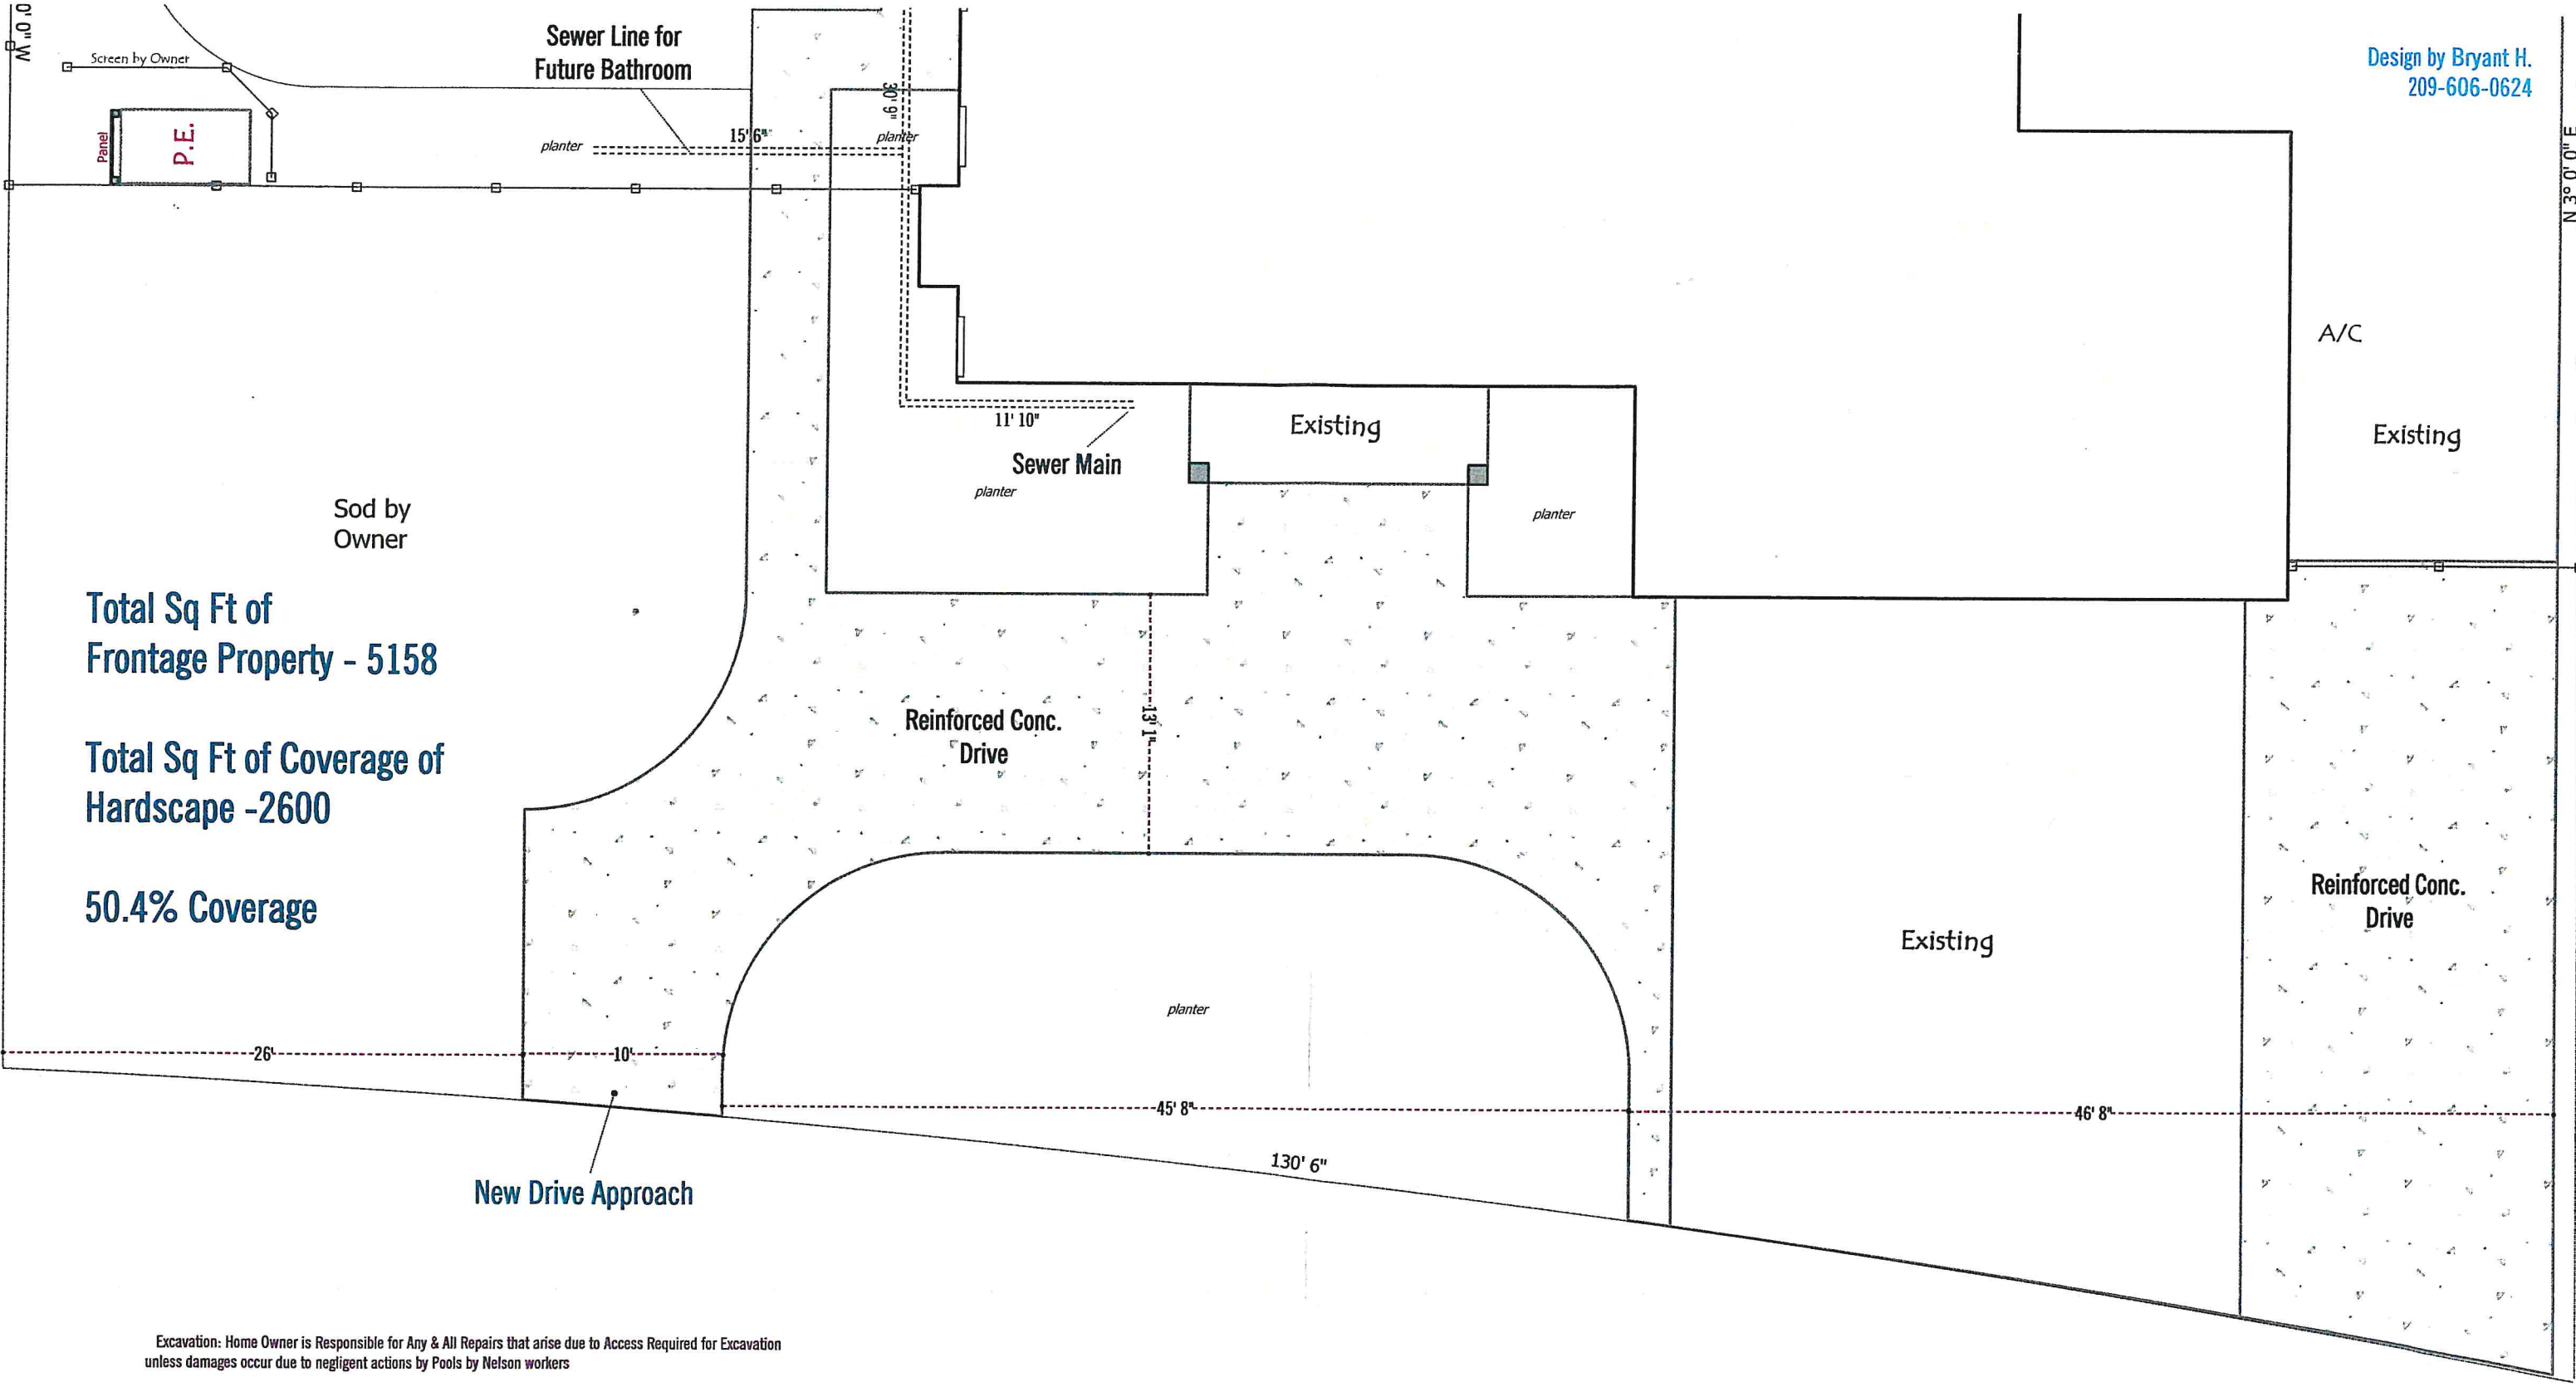

Total Sq Ft of
Frontage Property - 5158

Total Sq Ft of Coverage of
Hardscape -2600

50.4% Coverage

Excavation: Home Owner is Responsible for Any & All Repairs that arise due to Access Required for Excavation
unless damages occur due to negligent actions by Pools by Nelson workers

Drainage: Home Owner is Responsible for Any & All Site Drainage or Repairs of existing Site Drains
Unless explicitly included in contracted scope of work or a signed Adendum includes said drainage.



Scale: 1/8" = 1 ft



Design by Bryant Harris PH 209-606-0624


APN-

Project Plot Plan
Scale: 1/20" = 1'

Project Information

Customer Name: Issavi, Hormoz & Halin
Address: 4453 Tapestry Way
City: Turlock City / Zip: 95382
Phone 1st Contact: 209-262-7388

Excavation: Home Owner is Responsible for Any & All Repairs that arise due to Access Required for Excavation
unless damages occur due to negligent actions by Pools by Nelson workers
Drainage: Home Owner is Responsible for Any & All Site Drainage or Repairs of existing Site Drains
Unless explicitly included in contracted scope of work or a signed Addendum includes said drainage.

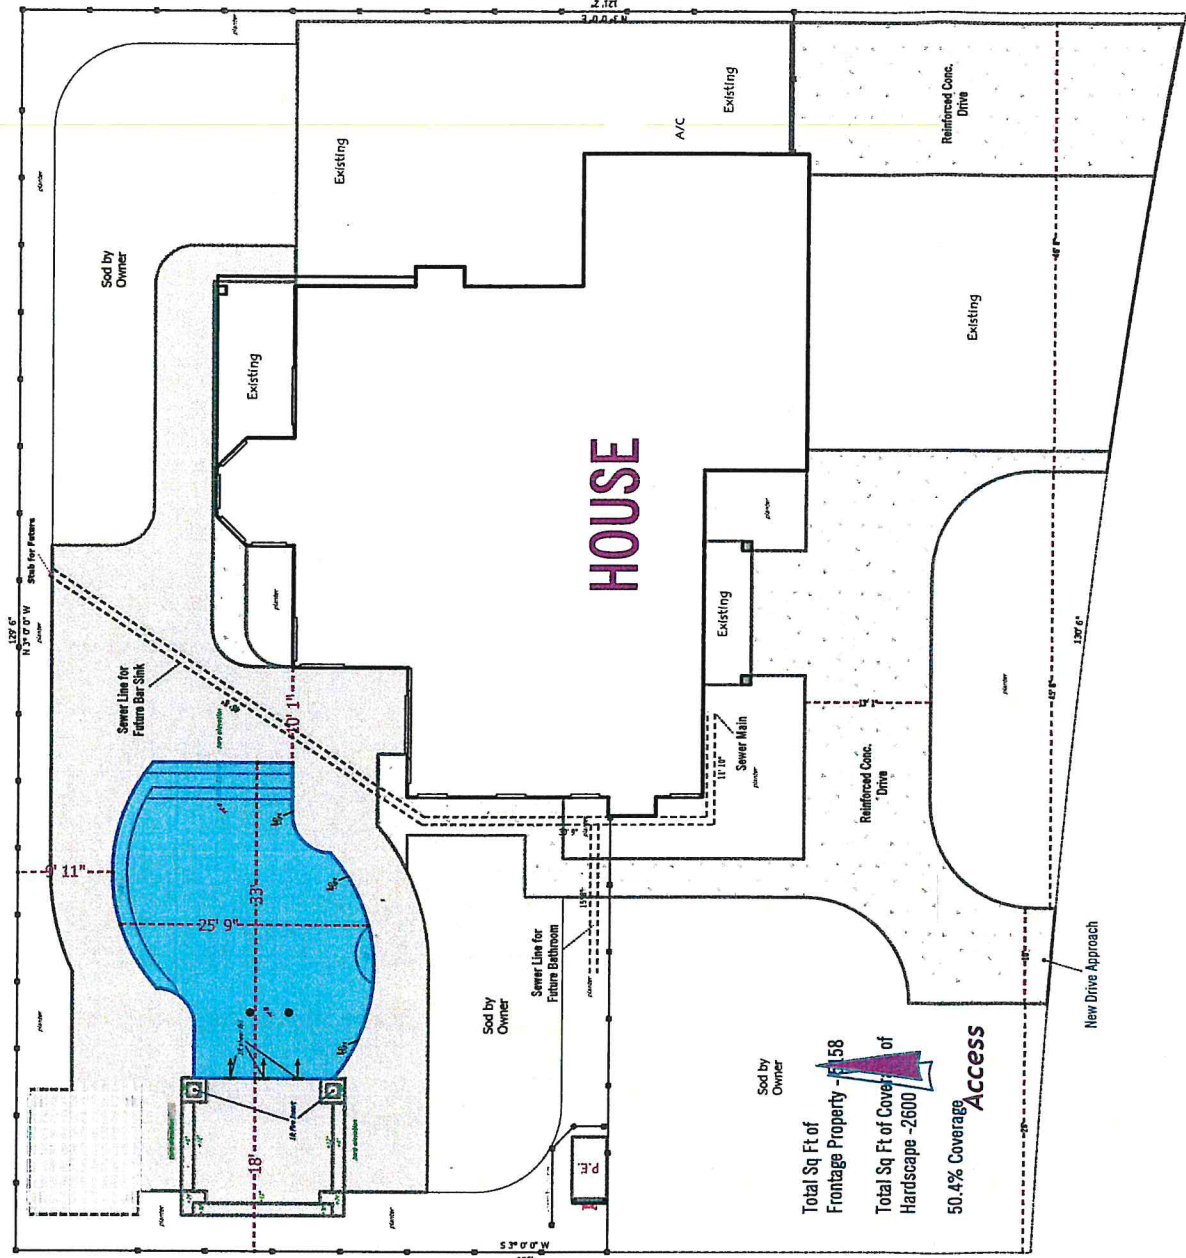

I have reviewed the design and pricing and I give my approval to proceed with the construction of this project.

X
Customer Signature
Date
X
Customer Signature
Date

Company Information

Pools by Nelson Inc. License C-53: # 856776
992 Marchy Ln. Ceres, CA 95307 209-543-9576
Website: www.PoolsbyNelson.com
Email Shop: email@poolsbynelson.com
Designer: Bryant H 209-606-0624
Lic. #70288 SP
Email Bryant: PBN@radpools.com
Office Hours vary, call to schedule appointment

